



REV.	DATE	DCN #	DRAWING TREE #
v1	20 JUL 2020	-	-
v2	23 JUL 2020	-	-
-	-	-	-

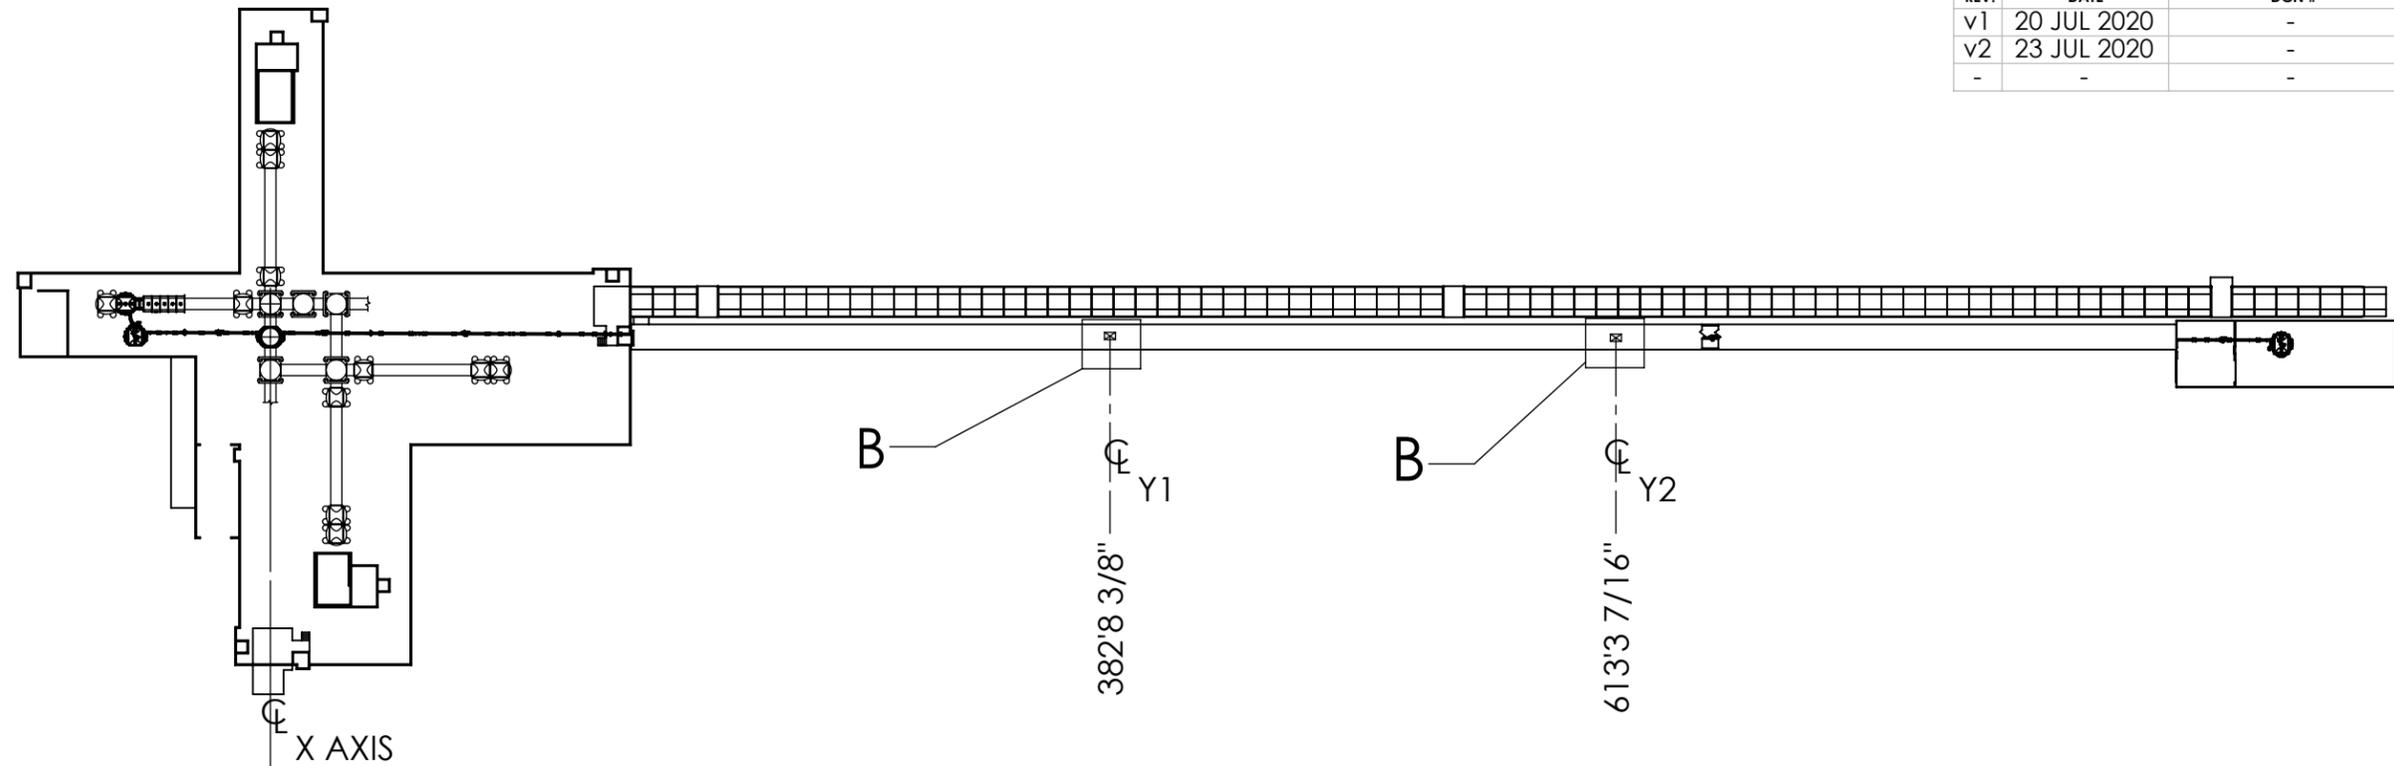

LOCALLY 9" THICK SLAB
(FOR FIXED/GATED SUPPORTS WITHIN FCTE)

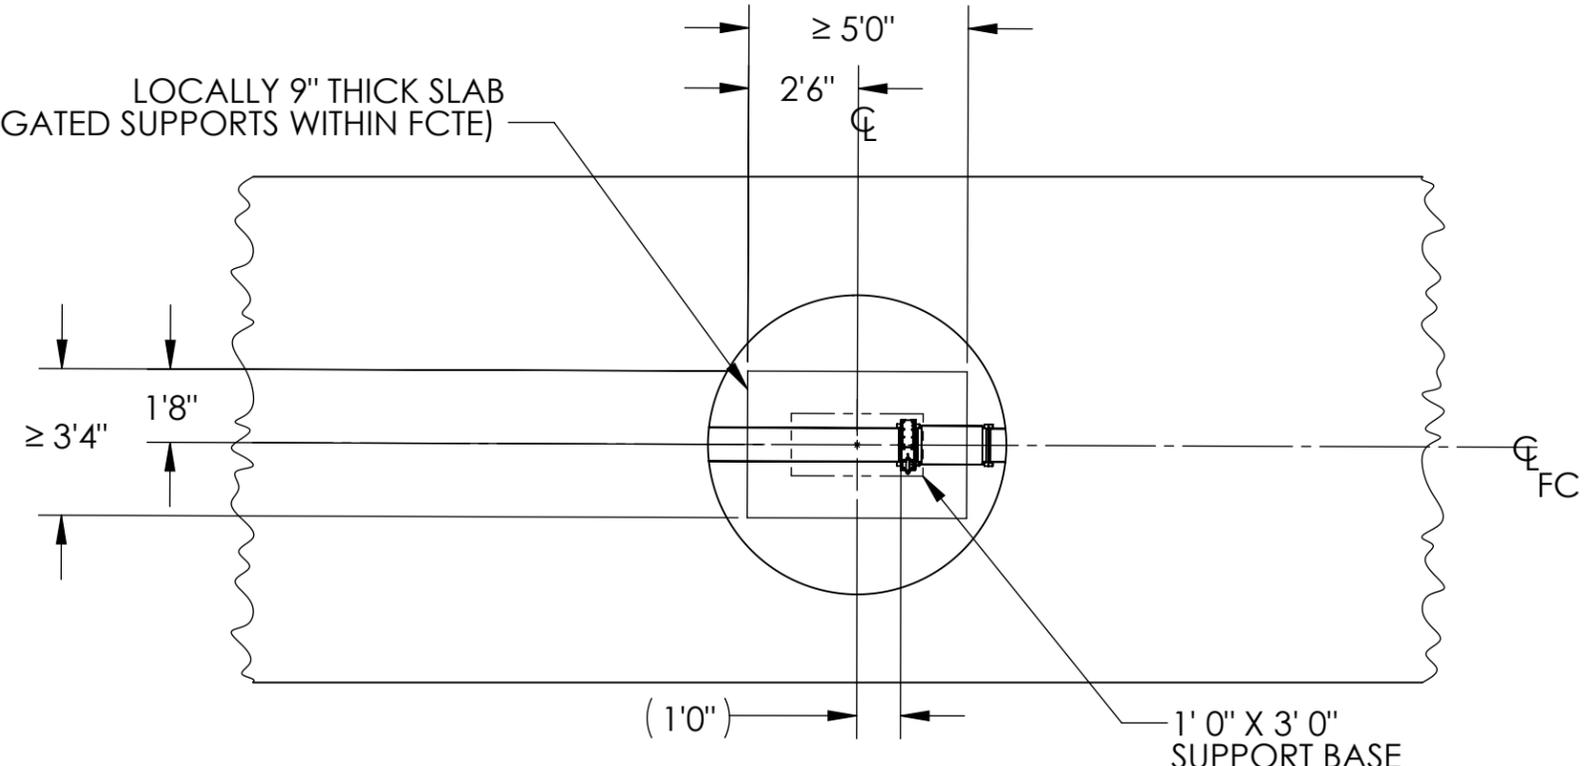

DETAIL B
SCALE 1 : 50
2 PL.

NOTES AND TOLERANCES: (UNLESS OTHERWISE SPECIFIED)				LIGO CALIFORNIA INSTITUTE OF TECHNOLOGY MASSACHUSETTS INSTITUTE OF TECHNOLOGY			PART NAME									
DIMENSIONS ARE IN FEET - INCHES				SYSTEM	A+	SUB-SYSTEM	VE	DESIGNER	E.SANCHEZ	20 JUL 2020	SIZE DWG. NO.	B D2000370	REV.	v2		
MATERIAL				N/A		FINISH	N/A μinch		NEXT ASSY	D1800241, D1800238			SCALE:1:1000		PROJECTION:	SHEET 1 OF 1
							APPROVAL									